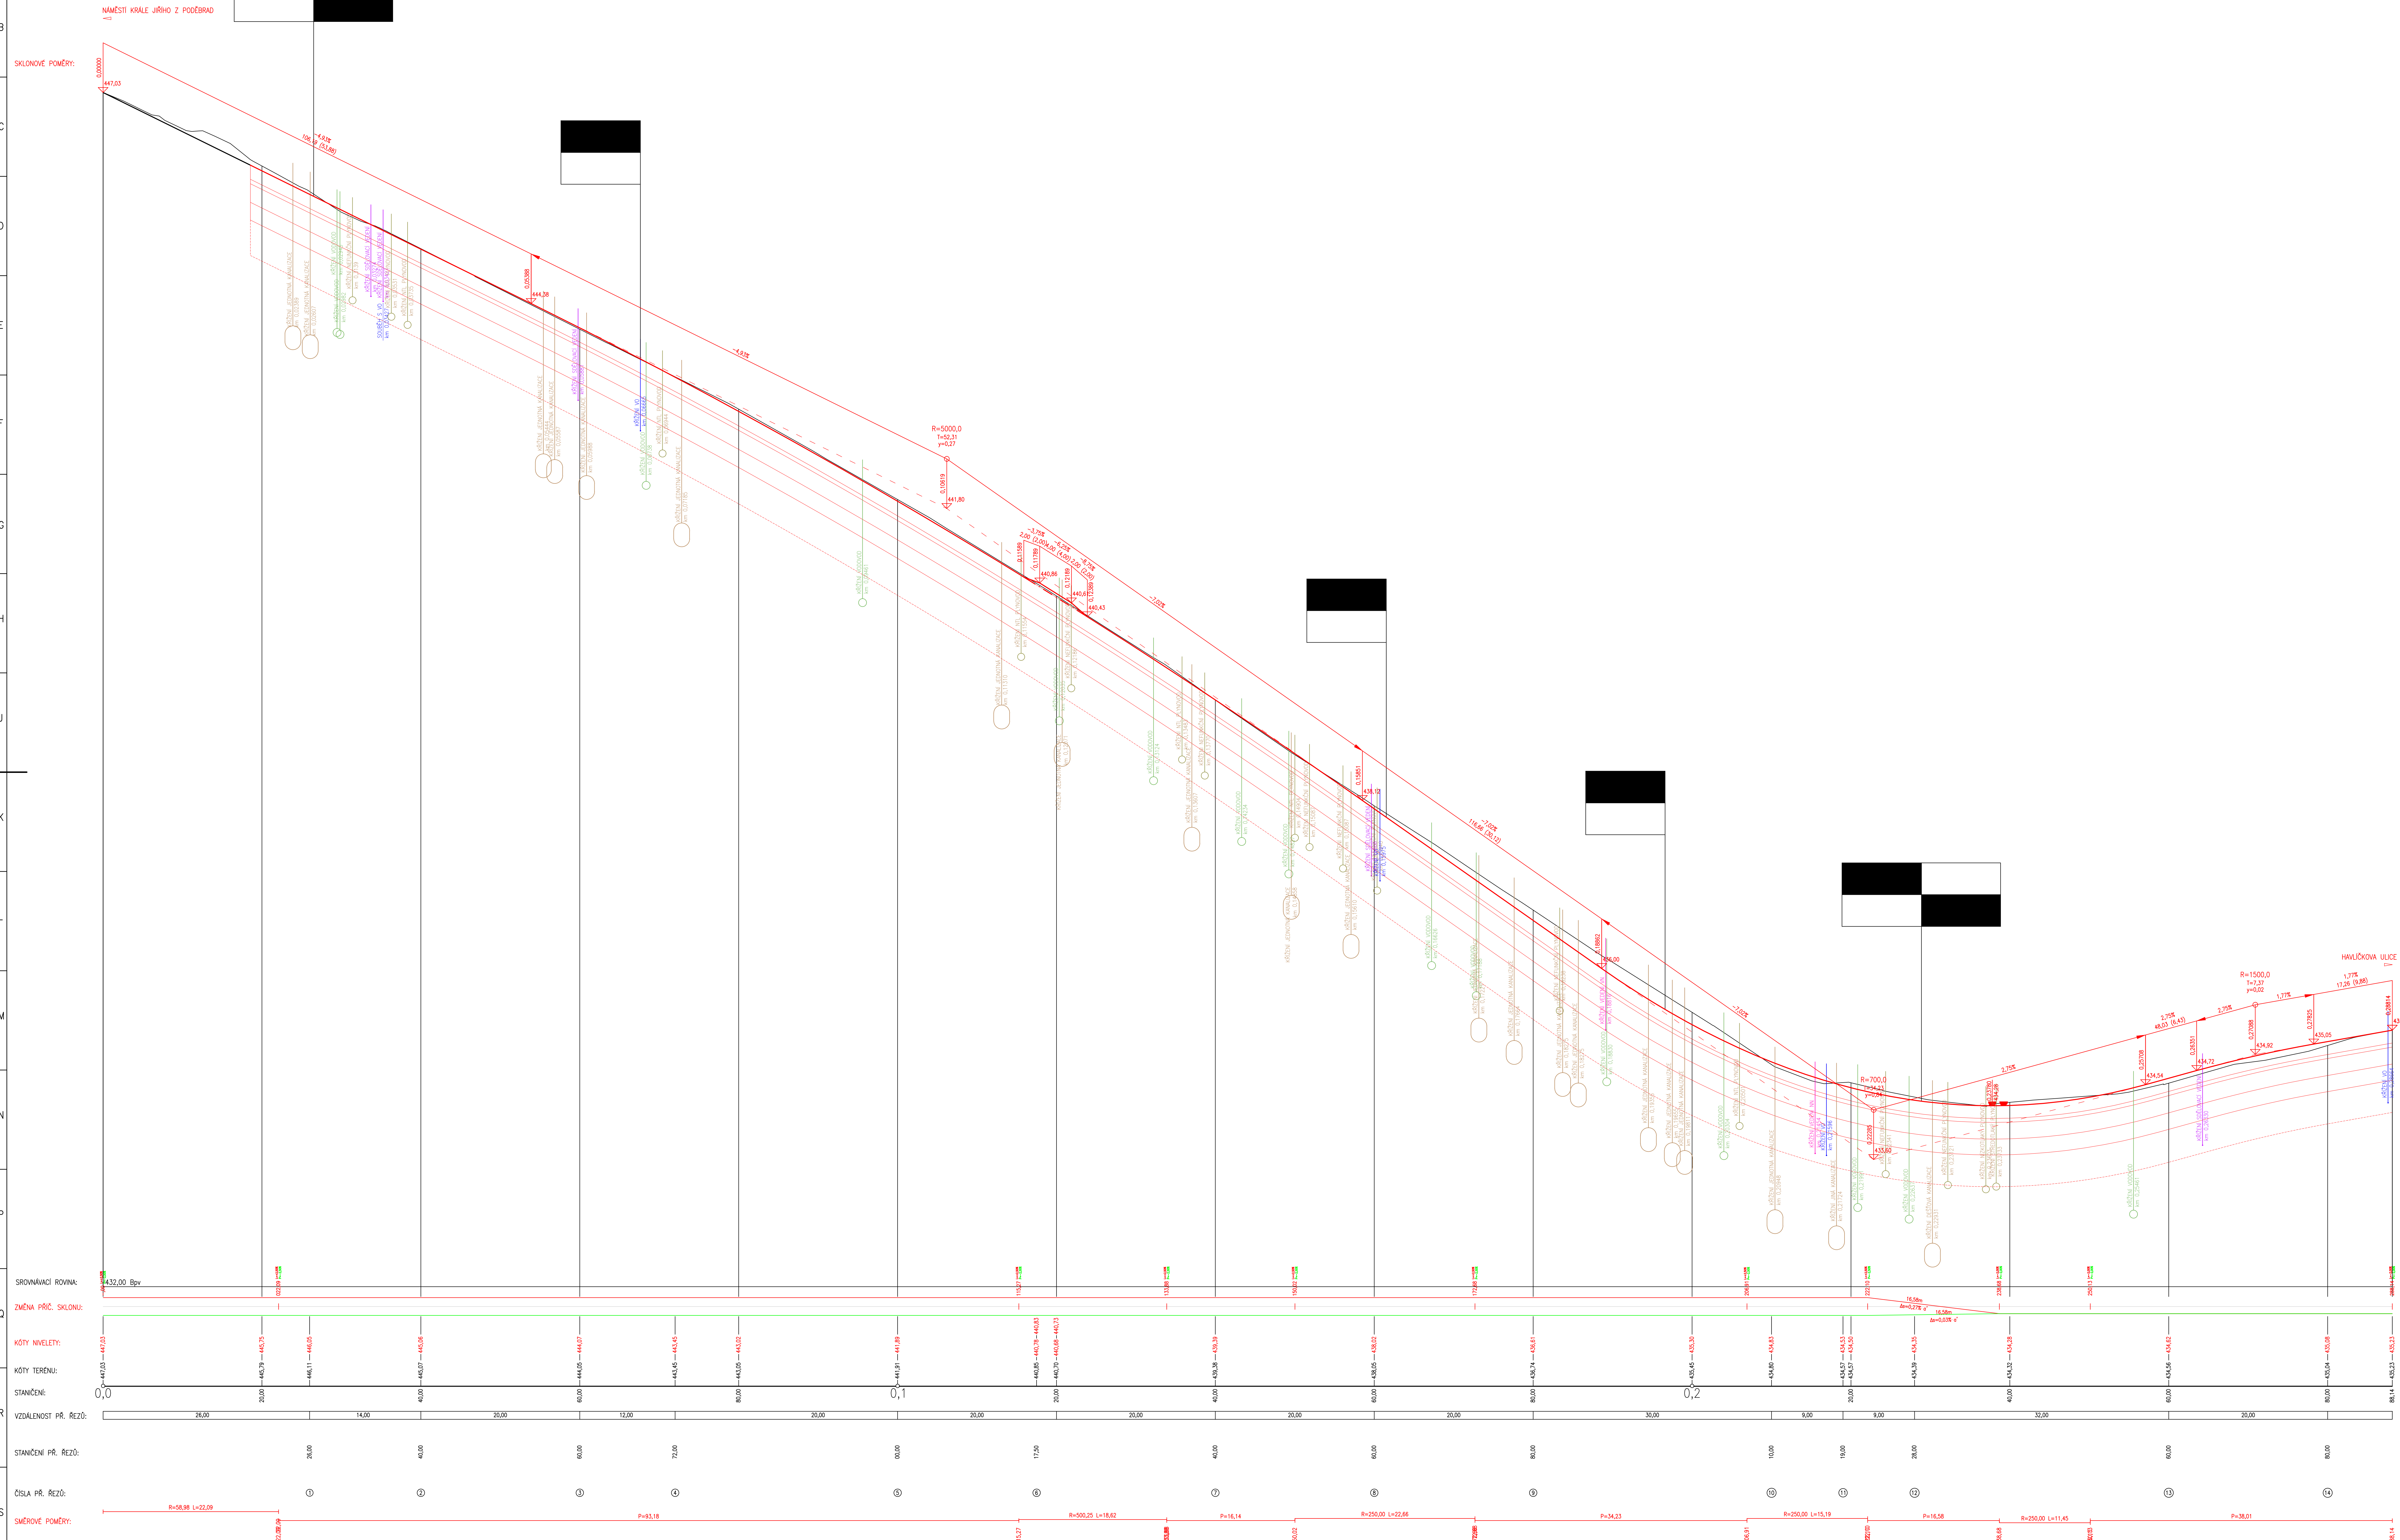


Podrobný podélný profil: SO 101 KAMENNÁ ULICE M 1:250/25
Rozsah: km 0,00000 - km 0,28814

[illegible]